



Site Reference (1:500)

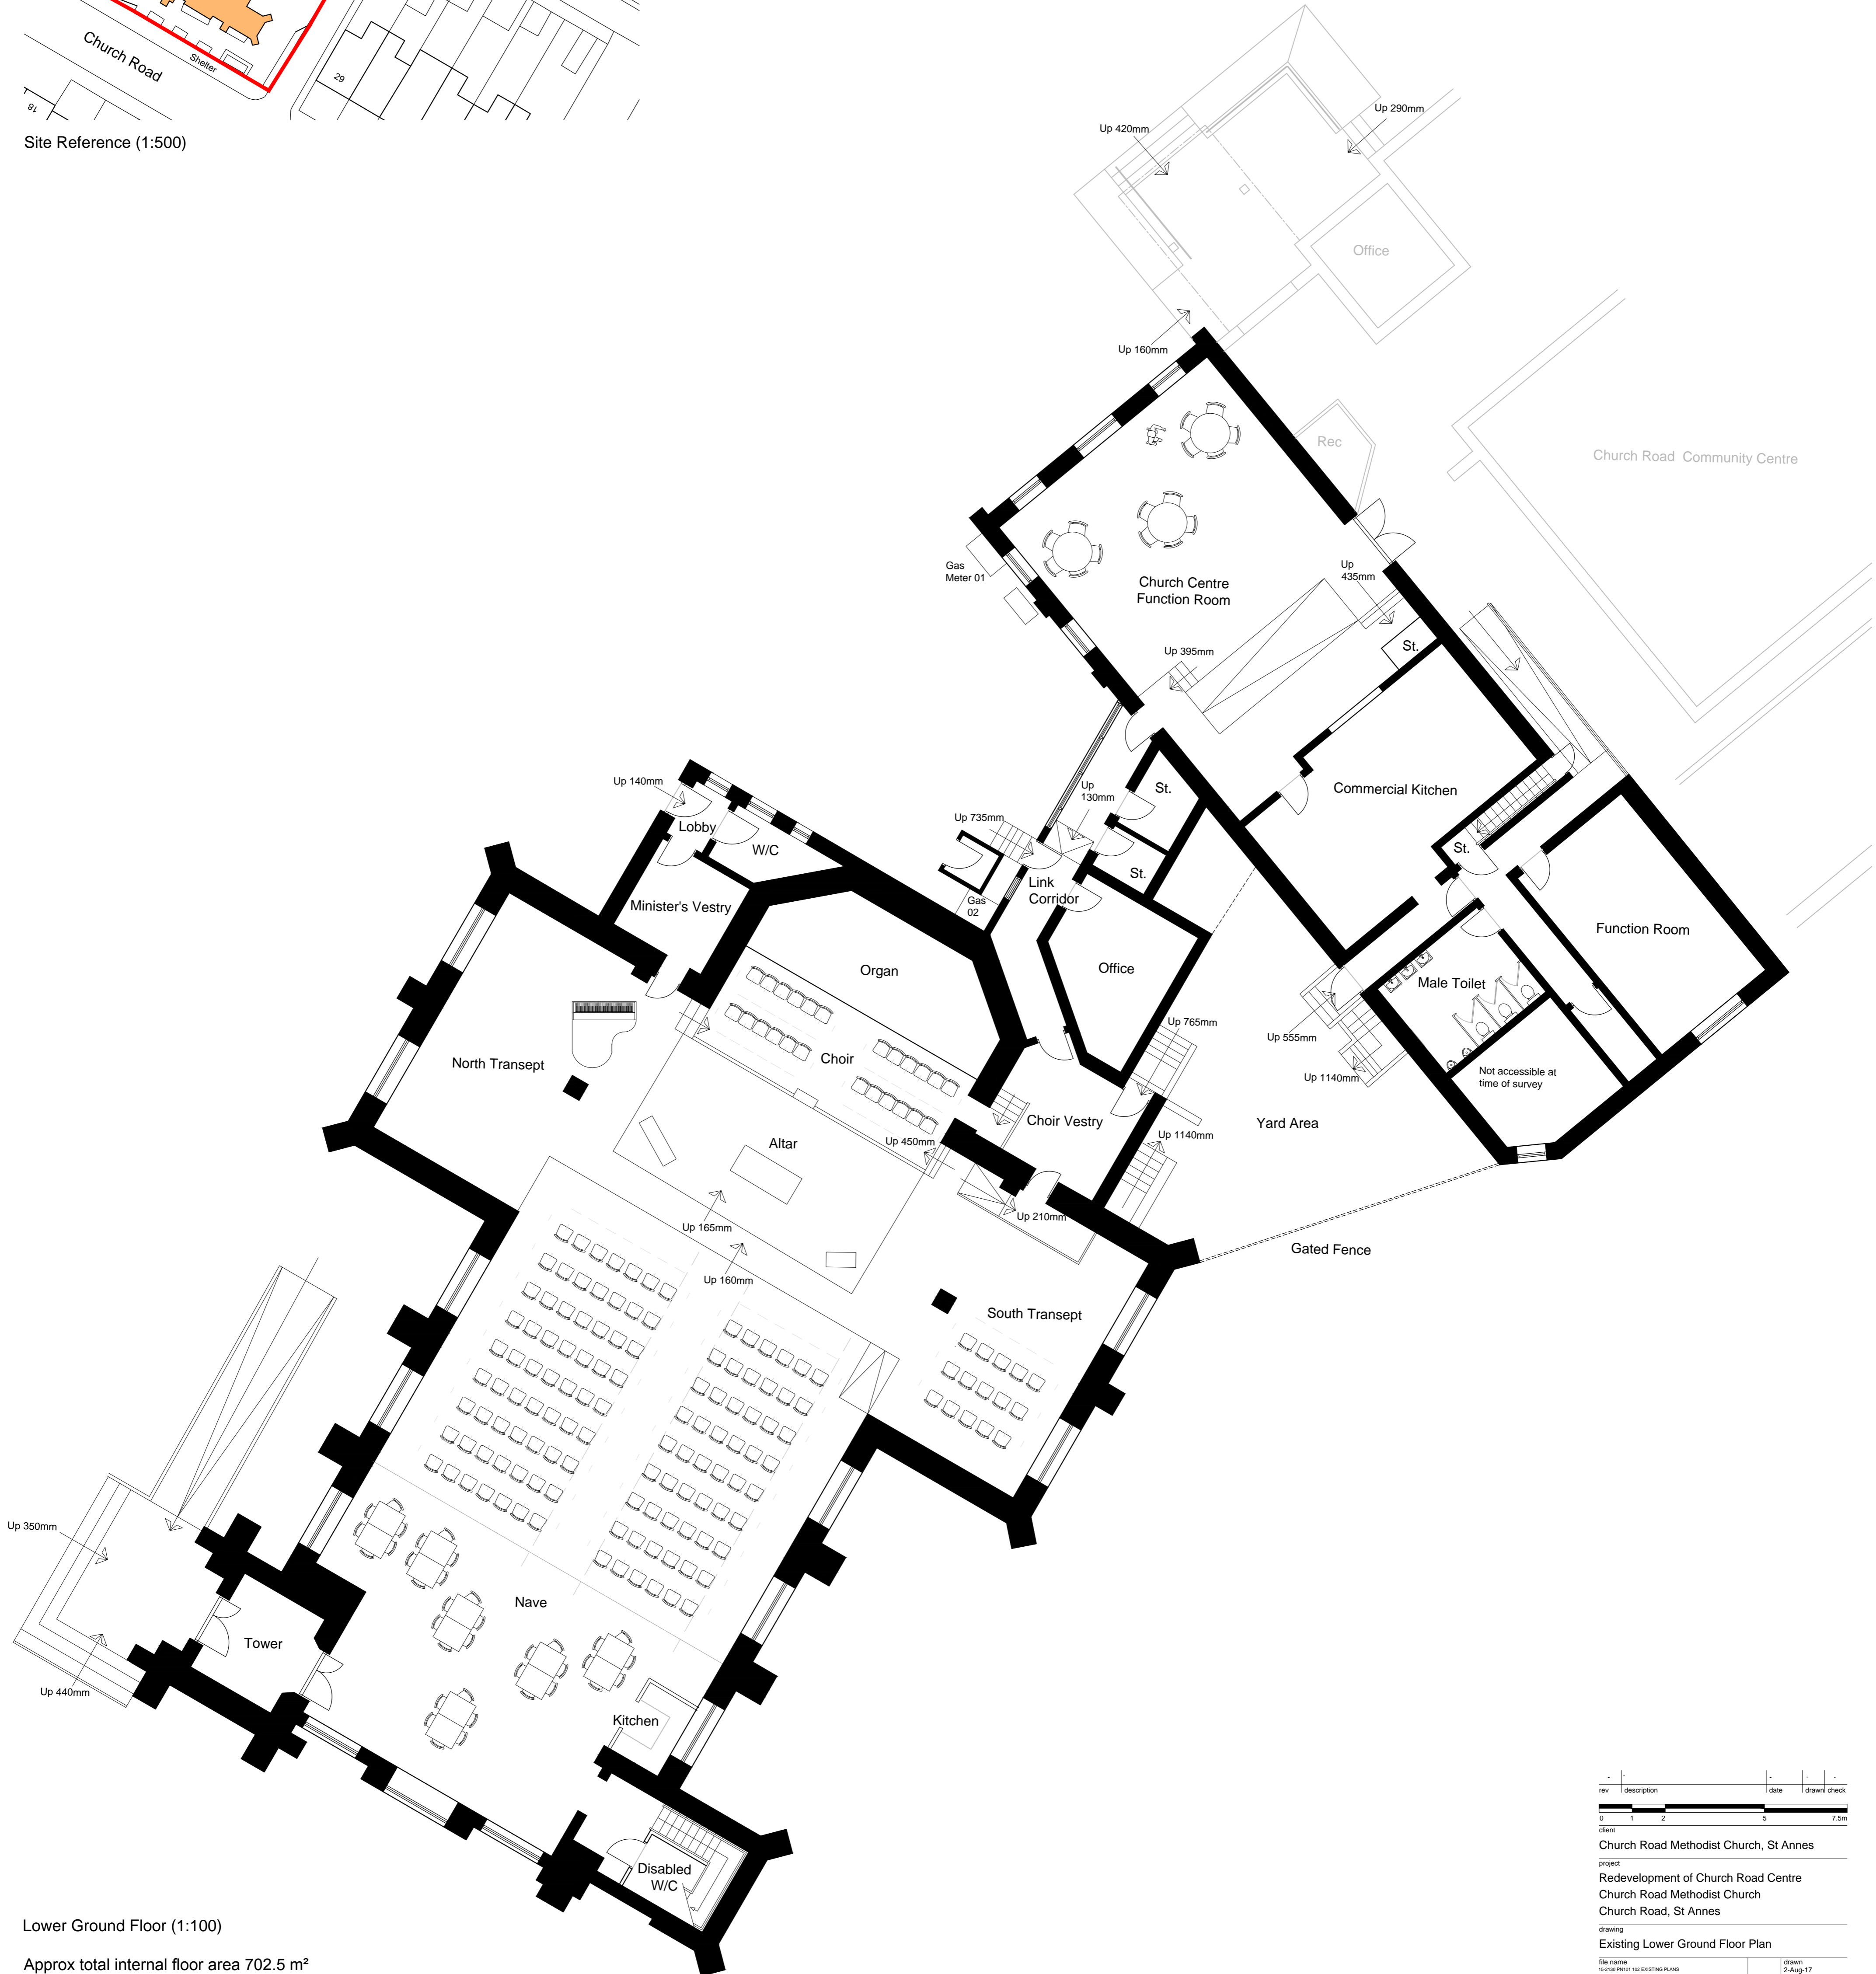

Lower Ground Floor (1:100)

Approx total internal floor area 702.5 m²

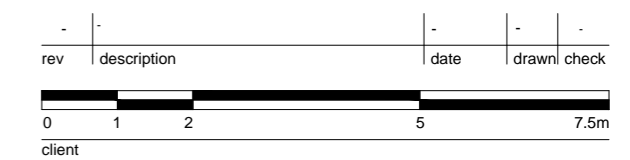

rev	description	date	drawn	check
0				

client
Church Road Methodist Church, St Annes

project
Redevelopment of Church Road Centre
Church Road Methodist Church
Church Road, St Annes

drawing
Existing Lower Ground Floor Plan

file name 15-2130 PH01-102 EXISTING PLANS	drawn 2-Aug-17
drawing reference 15 2130 EX101	scale 1:100 @ A1
original by DTB/GB	checked by -

The copyright of this drawing is held by Croft Goode Limited, and no reproduction is allowed without prior permission. This drawing must be checked and verified by the contractor prior to work commencing on site. Liability shall not be taken for any defects in this drawing unless, prior to commencing, this drawing and all its dimensions have been so checked and verified. All drawings issued prior to being checked to be treated as draft. Do not scale.