



Site Reference (1:500)



Existing Front Elevation A-A

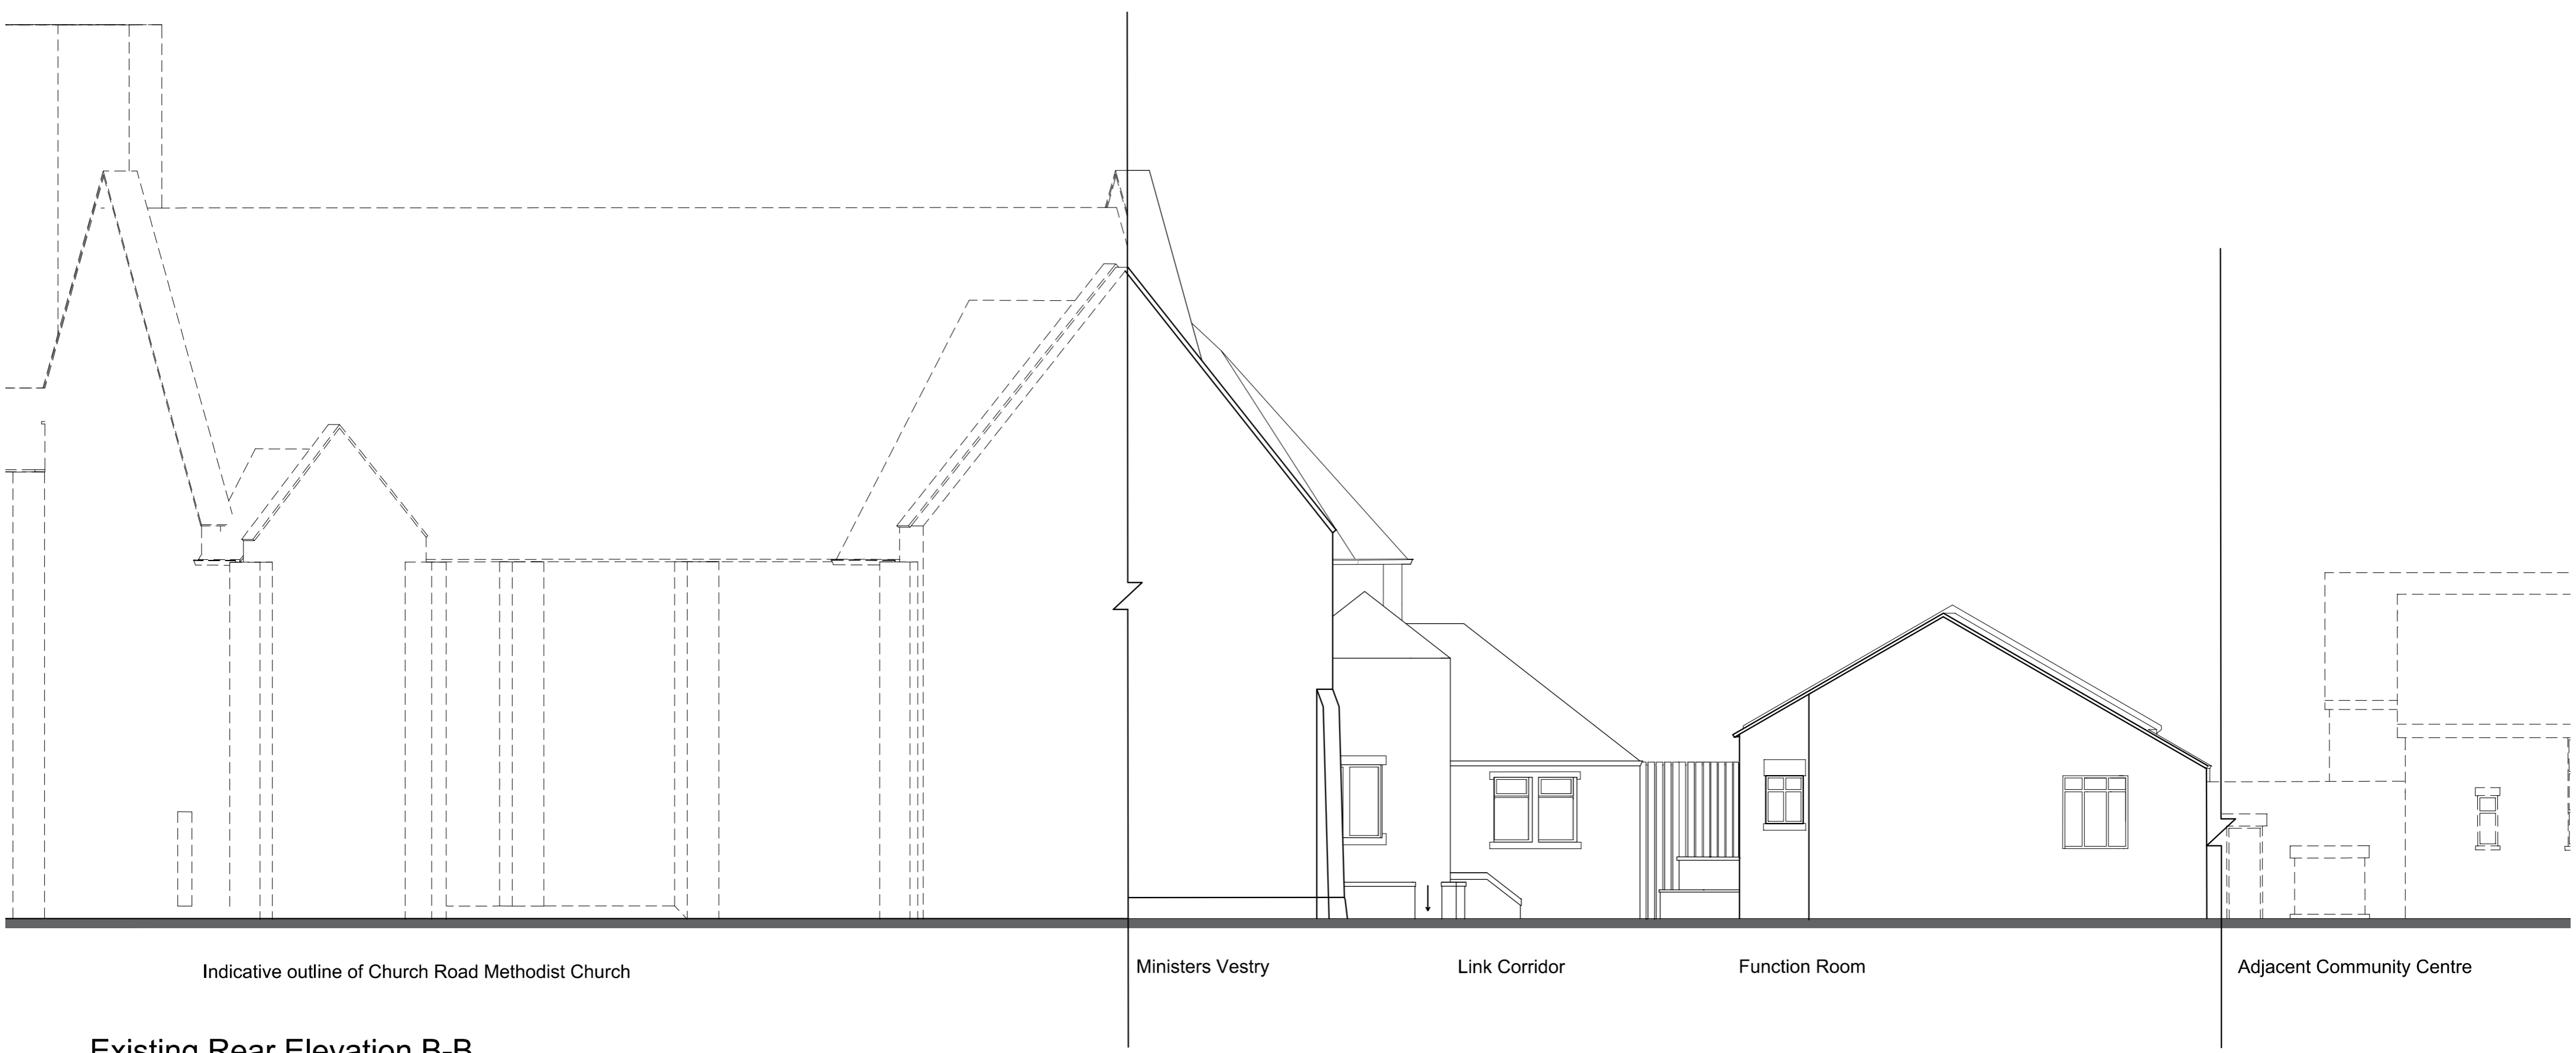

Existing Rear Elevation B-B

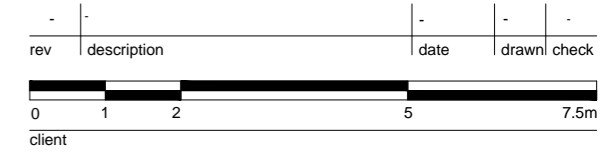

rev	description	date	drawn	check
0				
client				
Church Road Methodist Church, St Annes				
project				
Redevelopment of Church Road Centre				
Church Road Methodist Church				
Church Road, St Annes				
drawing				
Existing Elevations				
file name	rev	scale	drawn	check
15-2130 EX201	-	1:100 @ A1	HLY	GB
issue status	original by	checked by		
Planning	HLY	GB		

The copyright of this drawing is held by Croft Goode Limited, and no reproduction is allowed without prior permission. This drawing must be checked and verified by the contractor prior to work commencing on site. Liability shall not be taken for any defects in this drawing unless, prior to commencing, this drawing and all its dimensions have been so checked and verified. All drawings issued prior to being checked to be treated as draft. Do not scale.