


Site Reference (1:500)

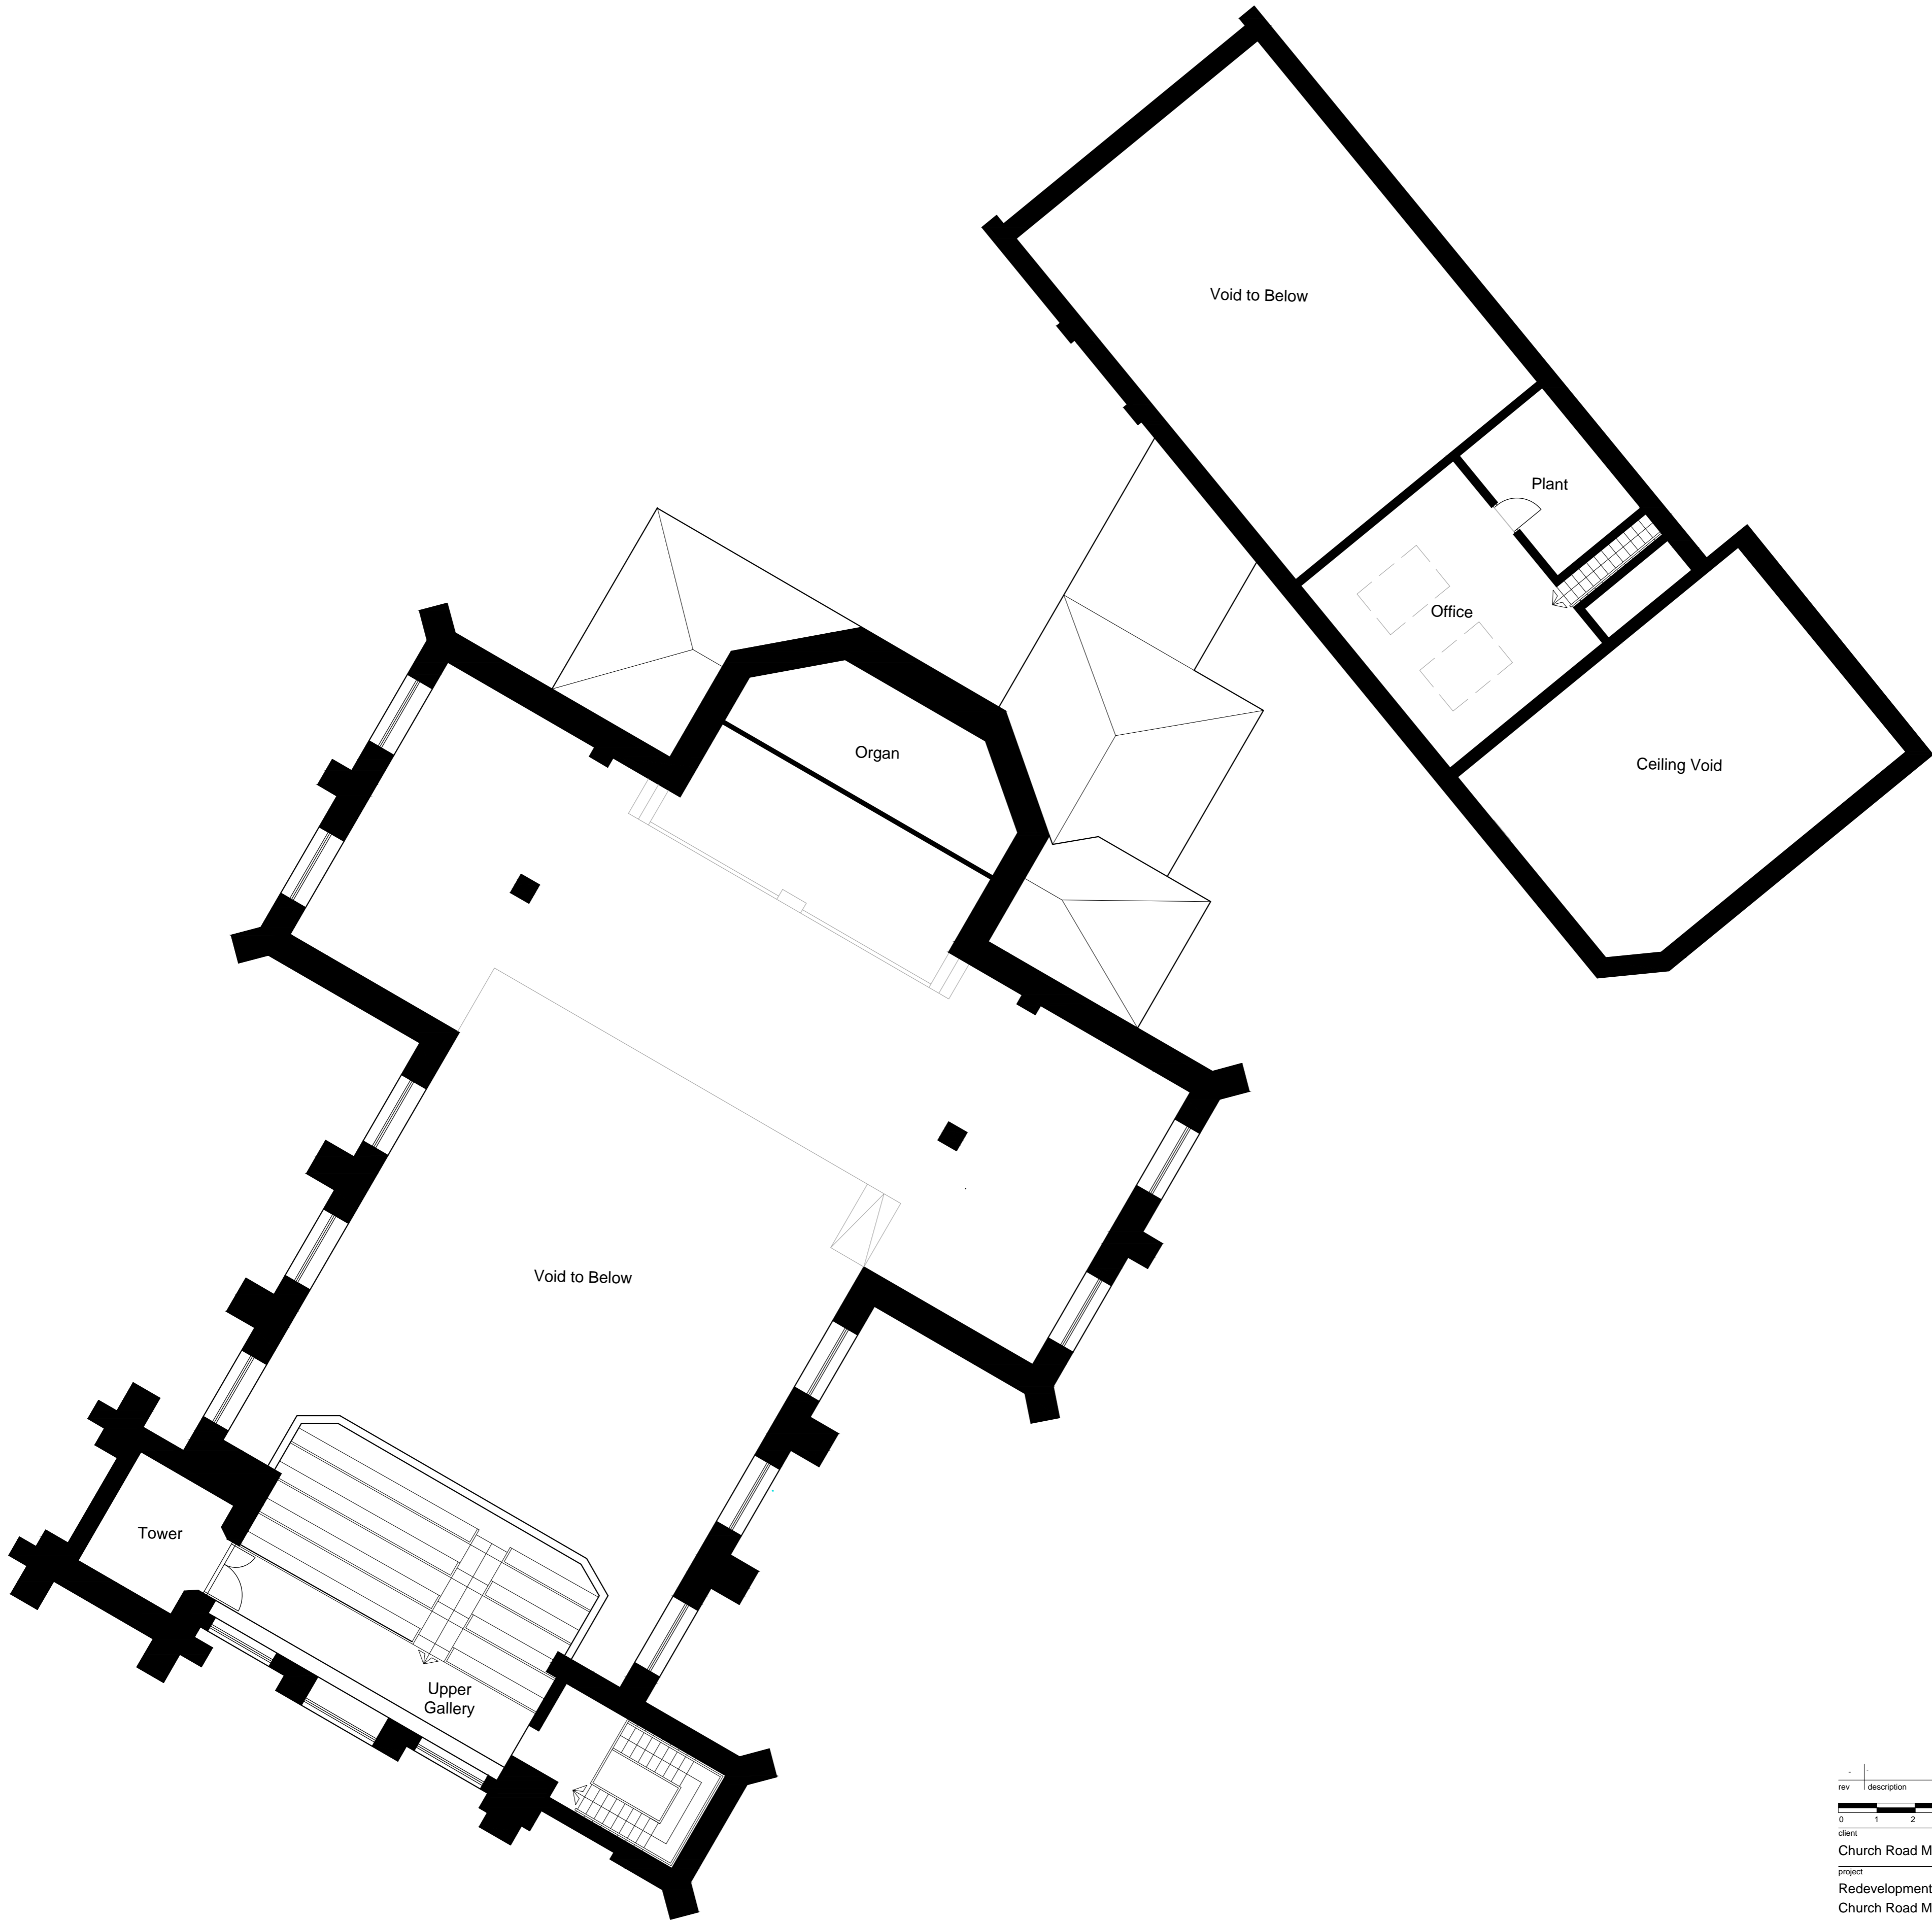

Upper Floor (1:100)

rev	description	date	drawn	check
0				

client

Church Road Methodist Church, St Annes

project

Redevelopment of Church Road Centre

Church Road Methodist Church

Church Road, St Annes

drawing

Existing Upper Floor Plan

file name	15-2130 PHASE 02 EXISTING FLOOR	drawn	DTB
date	2-Aug-17	checked by	-

drawing reference	15 2130 EX102	rev	-	scale	1:100 @ A1
-------------------	---------------	-----	---	-------	------------

issue status

Planning

The copyright of this drawing is held by Croft Goode Limited, and no reproduction is allowed without prior permission. This drawing must be checked and verified by the contractor prior to work commencing on site. Liability shall not be taken for any defects in this drawing unless, prior to commencing, this drawing and all its dimensions have been so checked and verified. All drawings issued prior to being checked to be treated as draft. Do not scale.

croft goode architects

Croft Goode Architects, Office 4, The Crossroads Business Park, Freckleton Street, Kirkham, Lancashire, PR4 2PH
t: 01772 886 030 e: info@croftgoode.co.uk www.croftgoode.co.uk
f: 01772 886 050